


BUILDING AREA			
	FINISHED	UNFINISHED	TOTAL
LOWER FLOOR	1,335	35	1,370
MAIN FLOOR	1,568	622	2,190
TOTAL :	2,903	657	3,560
NOTES: UNFINISHED INCLUDES GARAGE, MECH., STOR. ALL AREAS APPROX AND SUBJECT TO CHANGE			

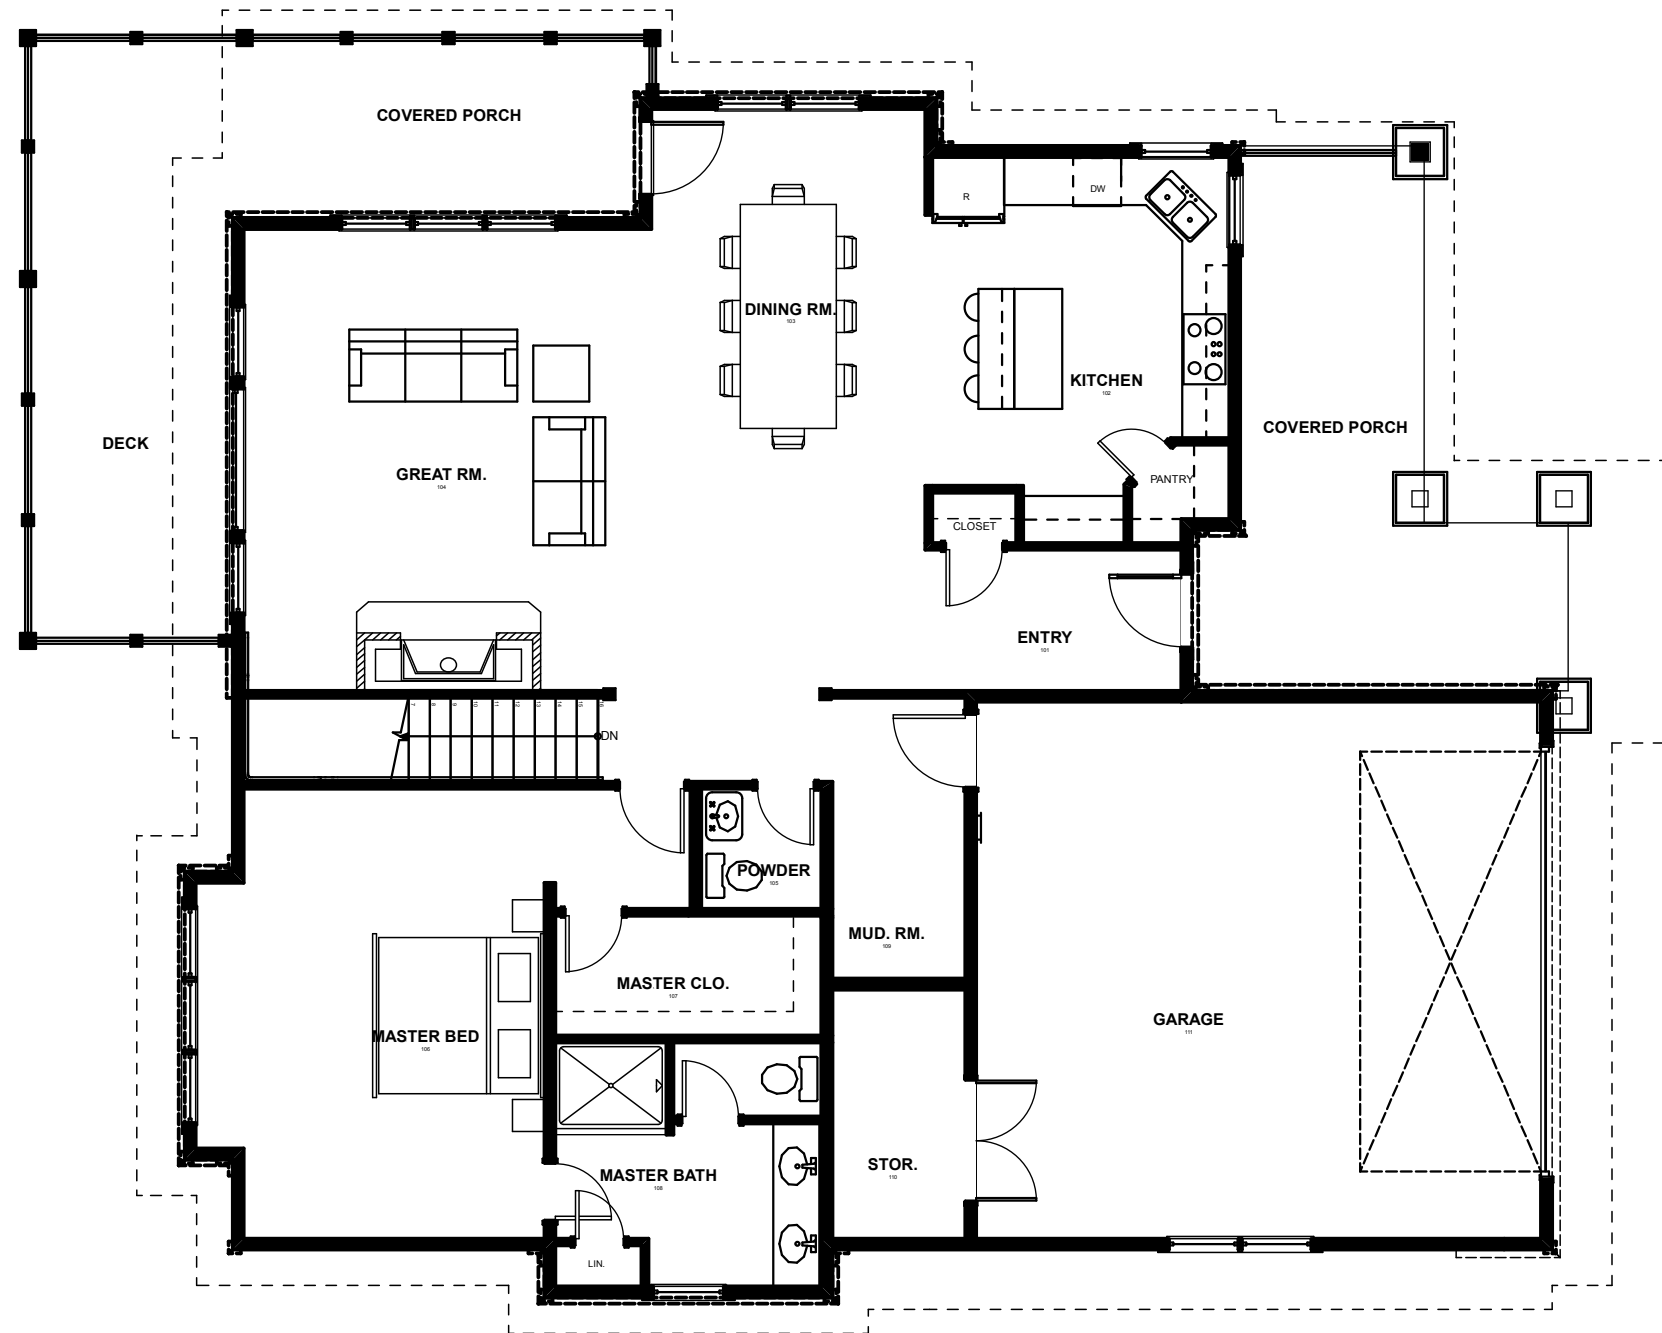

CABINS: 2,3,5

NOTE: TYPICAL FLOOR PLANS FOR PRESENTATION PURPOSES ONLY. FLOOR PLANS, SQUARE FOOTAGES, KITCHEN AND BATH LAYOUT, AND WINDOWS ARE SUBJECT TO CHANGE.


1
A-1 MAIN FLOOR PLAN
SCALE: 1/8" = 1'-0"

CABINS AT THE OVERLOOK- PHASE I

CABIN - DOWNHILL

SUMMIT COUNTY, COLORADO

BUILDING AREA			
	FINISHED	UNFINISHED	TOTAL
LOWER FLOOR	1,335	35	1,370
MAIN FLOOR	1,568	622	2,190
TOTAL :	2,903	657	3,560
NOTES: UNFINISHED INCLUDES GARAGE, MECH., STOR. ALL AREAS APPROX AND SUBJECT TO CHANGE			

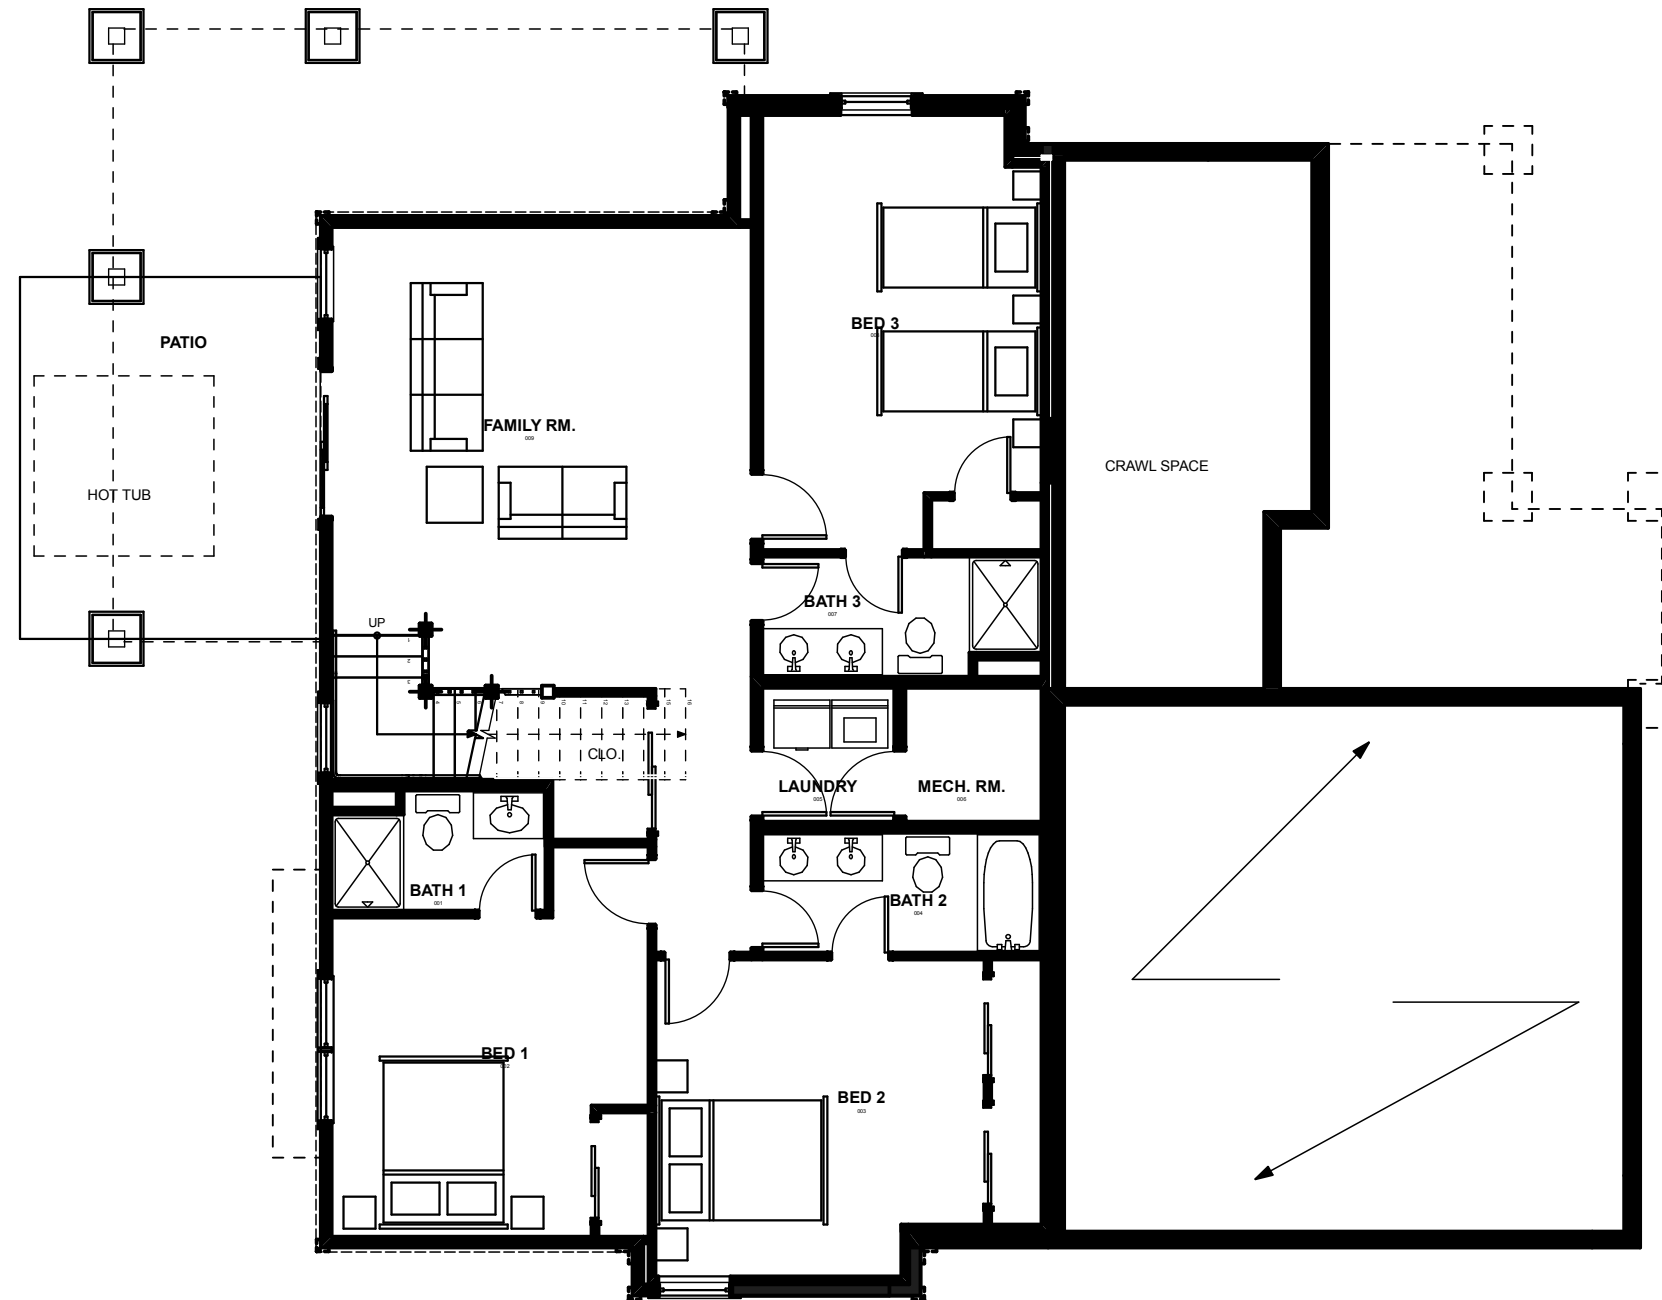

CABINS: 2,3,5

NOTE: TYPICAL FLOOR PLANS FOR PRESENTATION PURPOSES ONLY. FLOOR PLANS, SQUARE FOOTAGES, KITCHEN AND BATH LAYOUT, AND WINDOWS ARE SUBJECT TO CHANGE.

1
A-2 LOWER FLOOR PLAN
SCALE: 1/8" = 1'-0"

CABINS AT THE OVERLOOK- PHASE I

CABIN - DOWNHILL

SUMMIT COUNTY, COLORADO

ARAPAHOE
ARCHITECTS, P.C.
P.O. BOX 4780
BRECKENRIDGE, CO 80424
970-433-8474
fax: 433-8475

© COPYRIGHT
REUSE OR REPRODUCTION
OF THIS DOCUMENT IS NOT
PERMITTED WITHOUT
WRITTEN PERMISSION OF
ARAPAHOE ARCHITECTS, P.C.

FLOOR
PLANS

JOB: 1839
DR BY: TH
DATE: 8/8/2019

A-2