


BUILDING AREA			
	FINISHED	UNFINISHED	TOTAL
LOWER FLOOR	1,335	35	1,370
MAIN FLOOR	1,568	622	2,190
TOTAL :	2,903	657	3,560
NOTES:	UNFINISHED INCLUDES GARAGE, MECH., STOR. ALL AREAS ARE APPROX AND SUBJECT TO CHANGE		

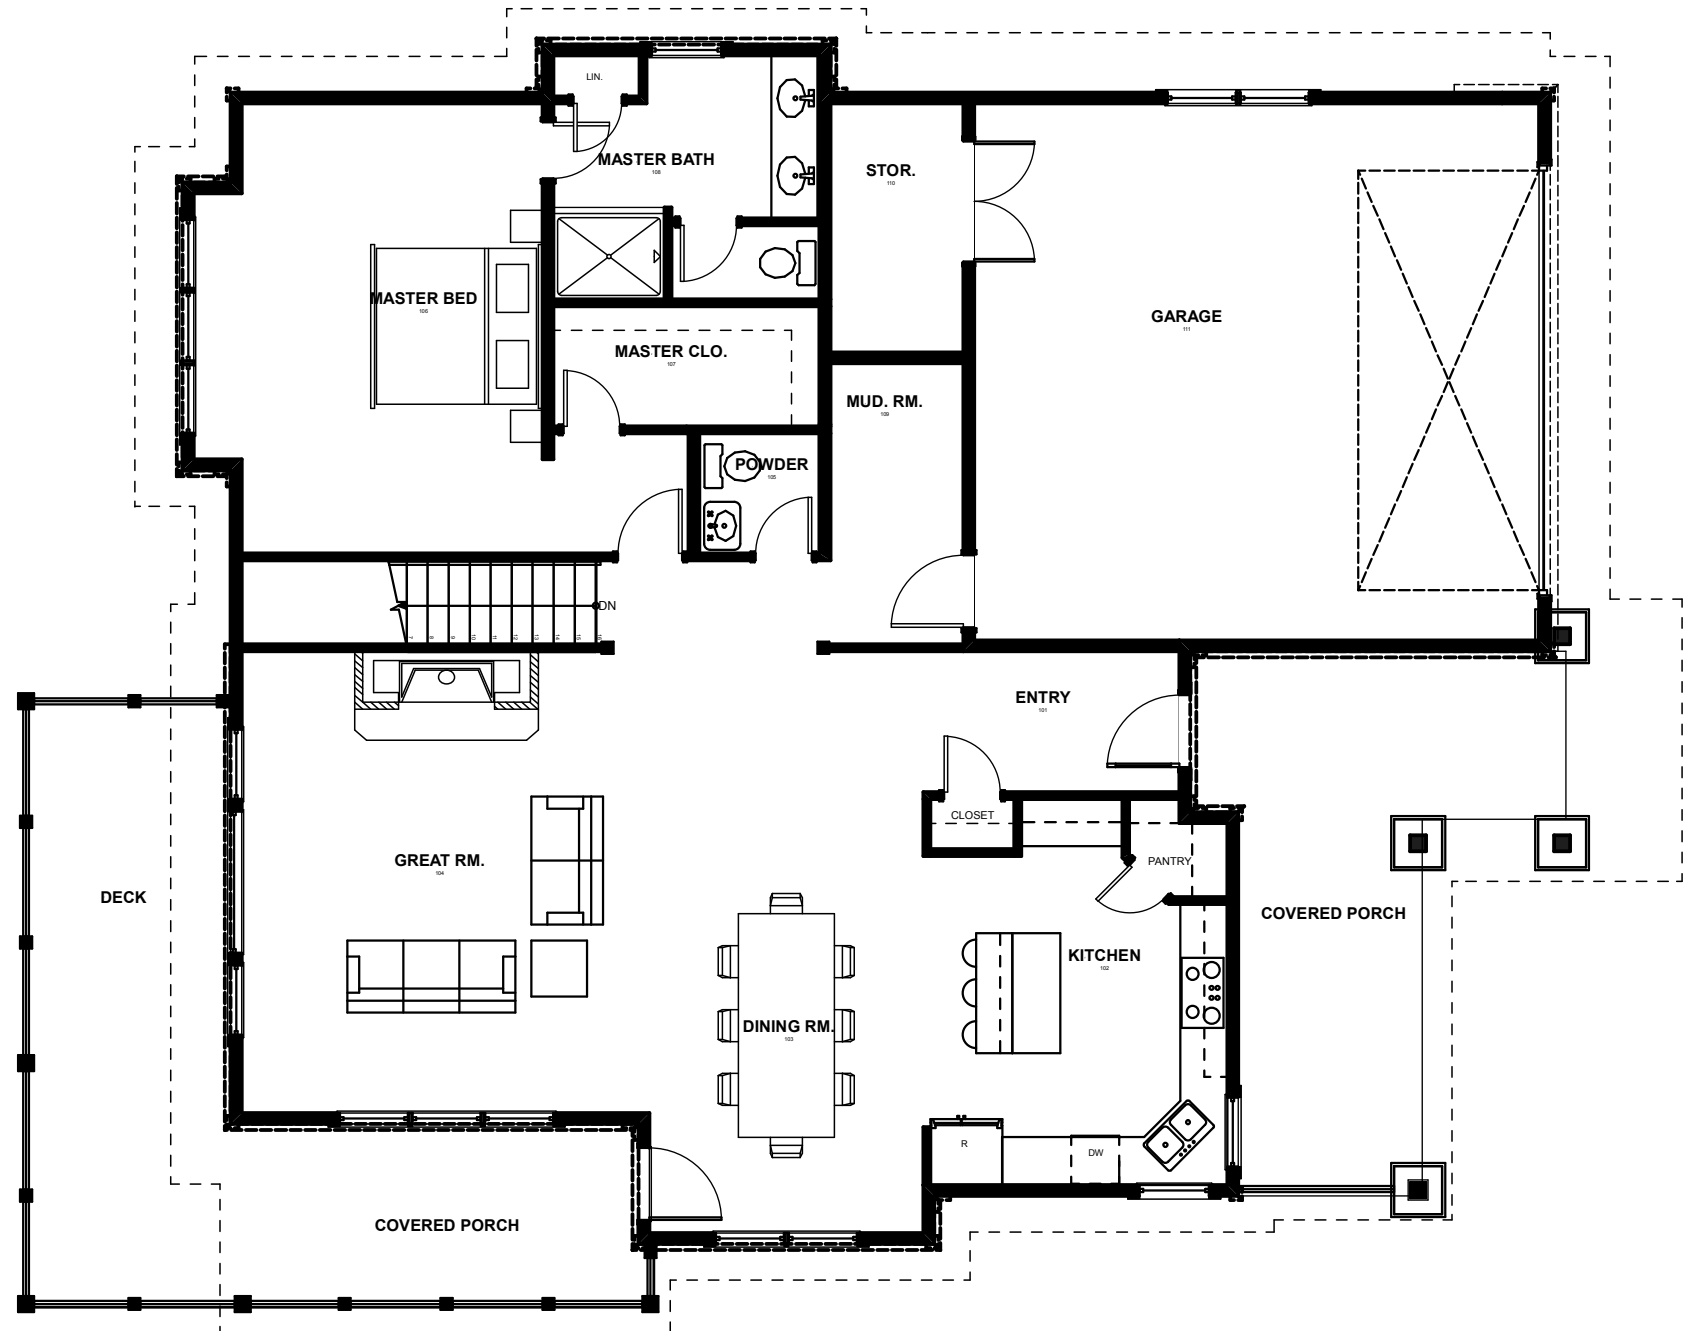


**CABINS:
1,4,9,10,11,12**

NOTE: TYPICAL FLOOR PLANS FOR PRESENTATION PURPOSES ONLY. FLOOR PLANS, SQUARE FOOTAGES, KITCHEN AND BATH LAYOUT, AND WINDOWS ARE SUBJECT TO CHANGE.

1
A-1 MAIN FLOOR PLAN
SCALE: 1/8" = 1'-0"

BUILDING AREA			
	FINISHED	UNFINISHED	TOTAL
LOWER FLOOR	1,335	35	1,370
MAIN FLOOR	1,568	622	2,190
TOTAL :	2,903	657	3,560
NOTES:	UNFINISHED INCLUDES GARAGE, MECH., STOR. ALL AREAS ARE APPROX AND SUBJECT TO CHANGE		

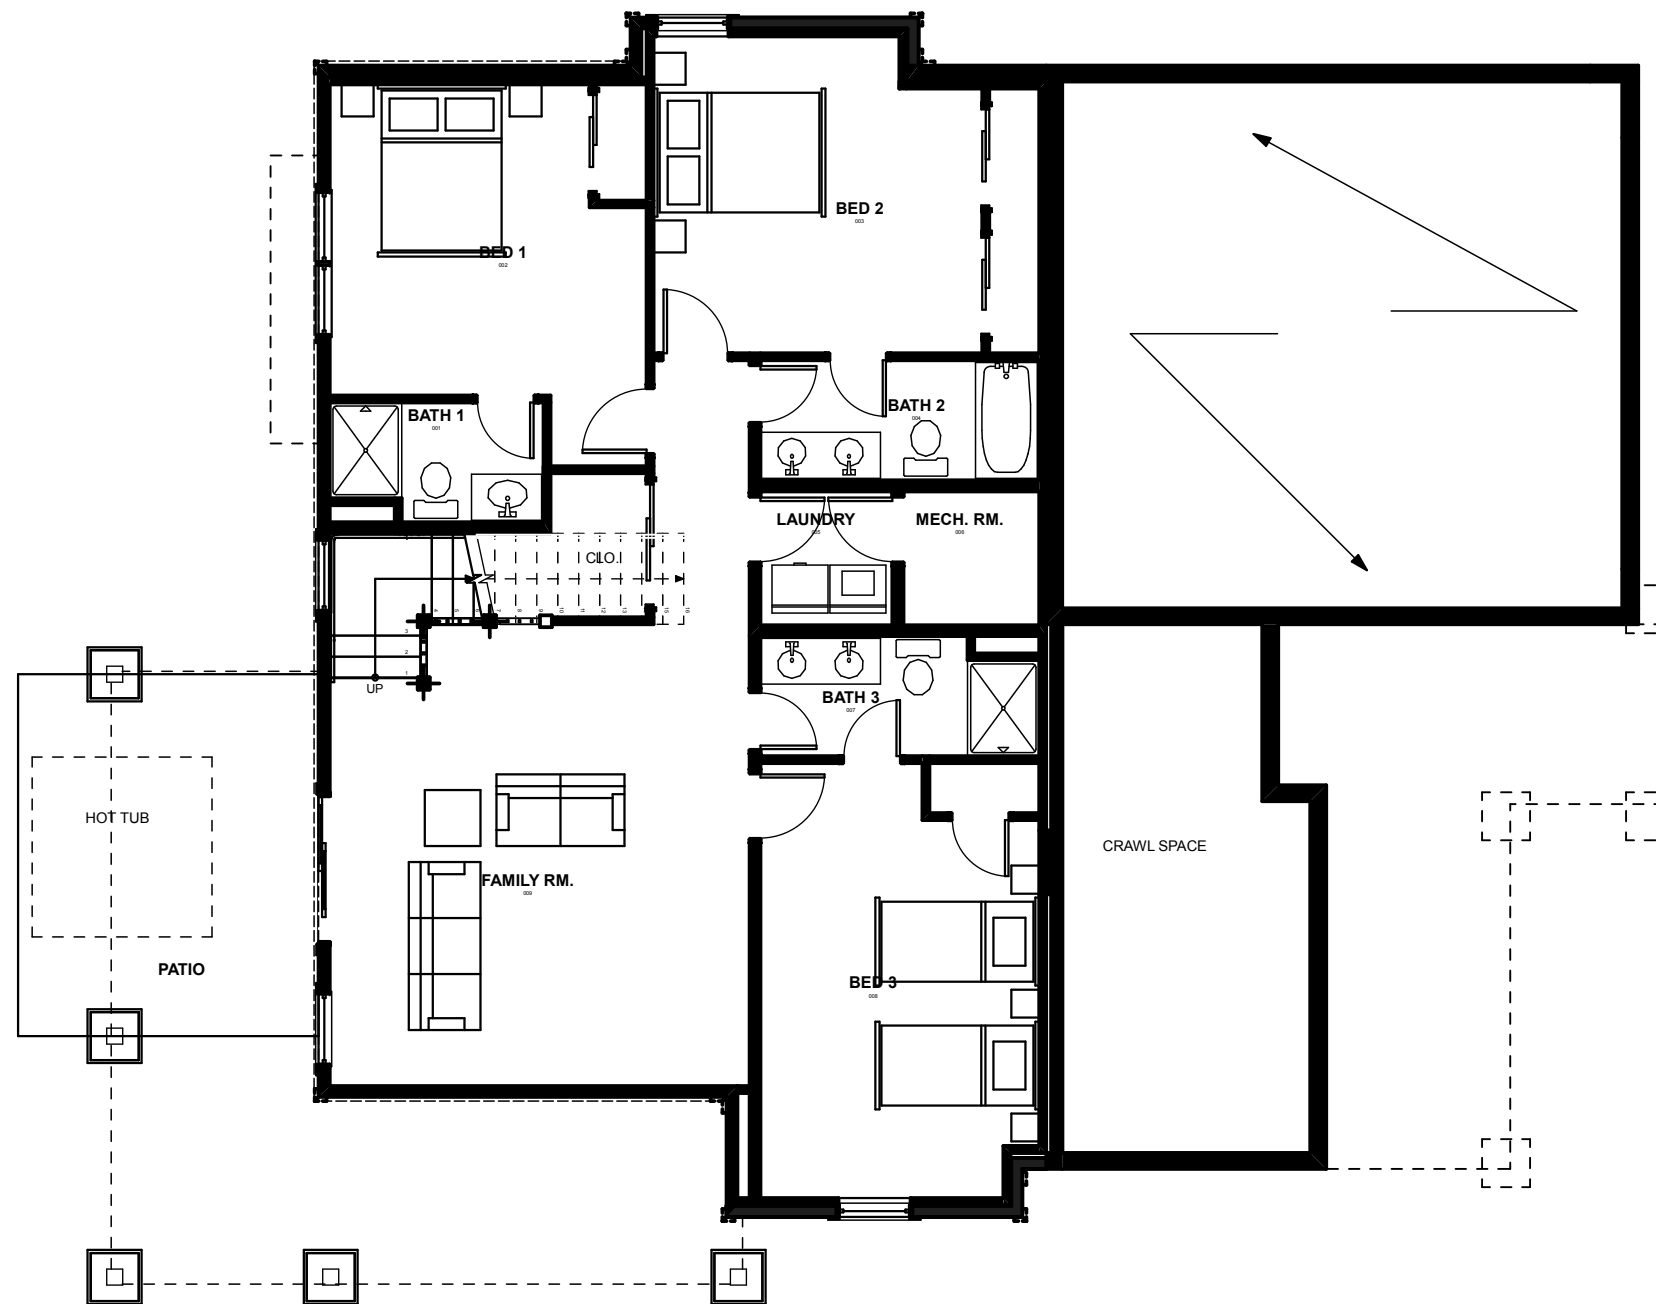

CABINS: 1,4,9,10,11,12

NOTE: TYPICAL FLOOR PLANS FOR PRESENTATION PURPOSES ONLY. FLOOR PLANS, SQUARE FOOTAGES, KITCHEN AND BATH LAYOUT, AND WINDOWS ARE SUBJECT TO CHANGE.

1
A-2 LOWER FLOOR PLAN
SCALE: 1/8" = 1'-0"

CABINS AT THE OVERLOOK- PHASE I

CABIN - DOWNHILL

SUMMIT COUNTY, COLORADO